



BASEMENT

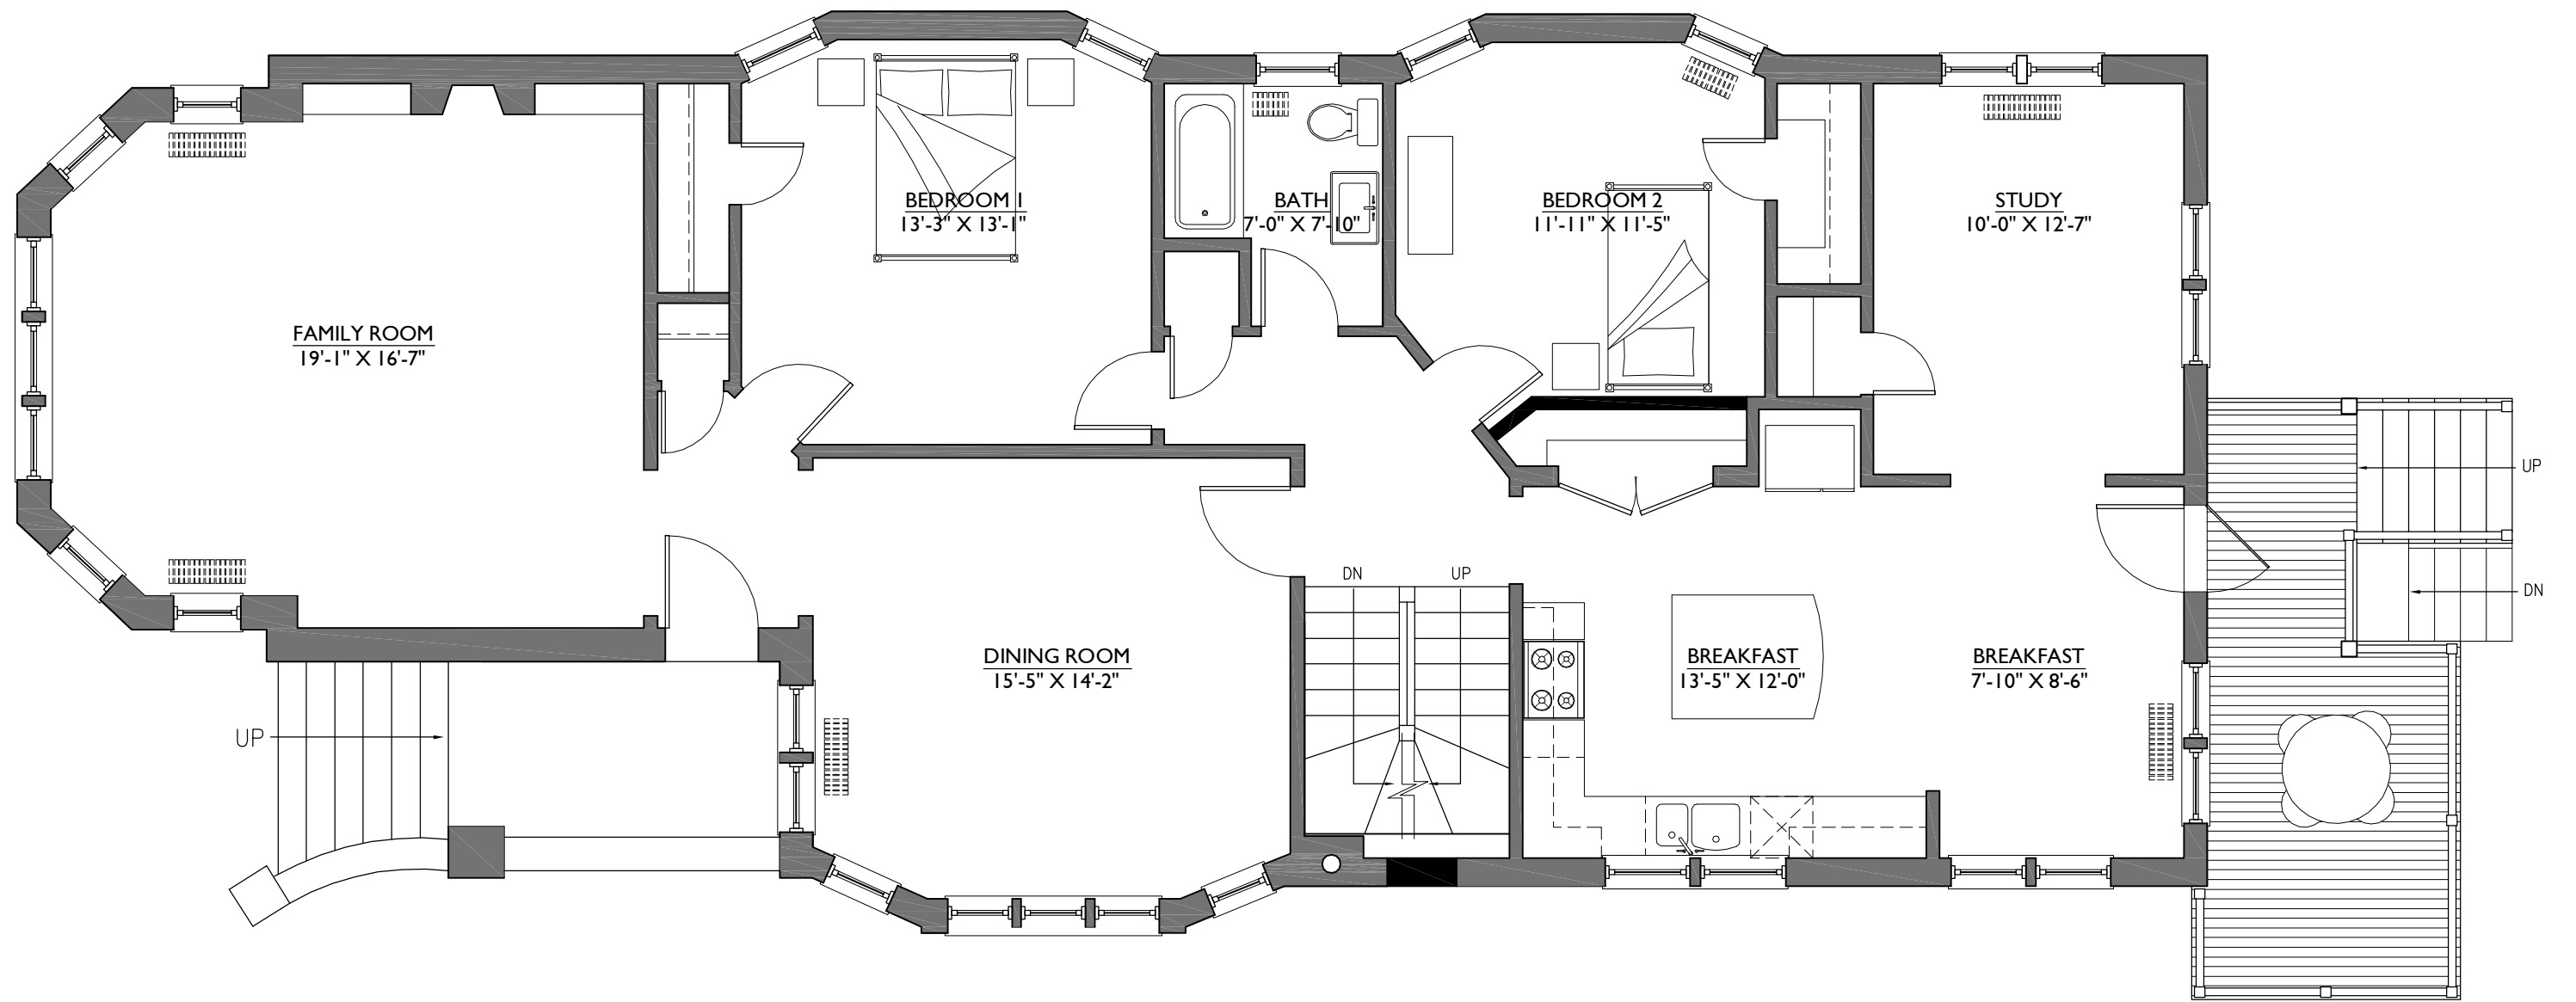

FIRST

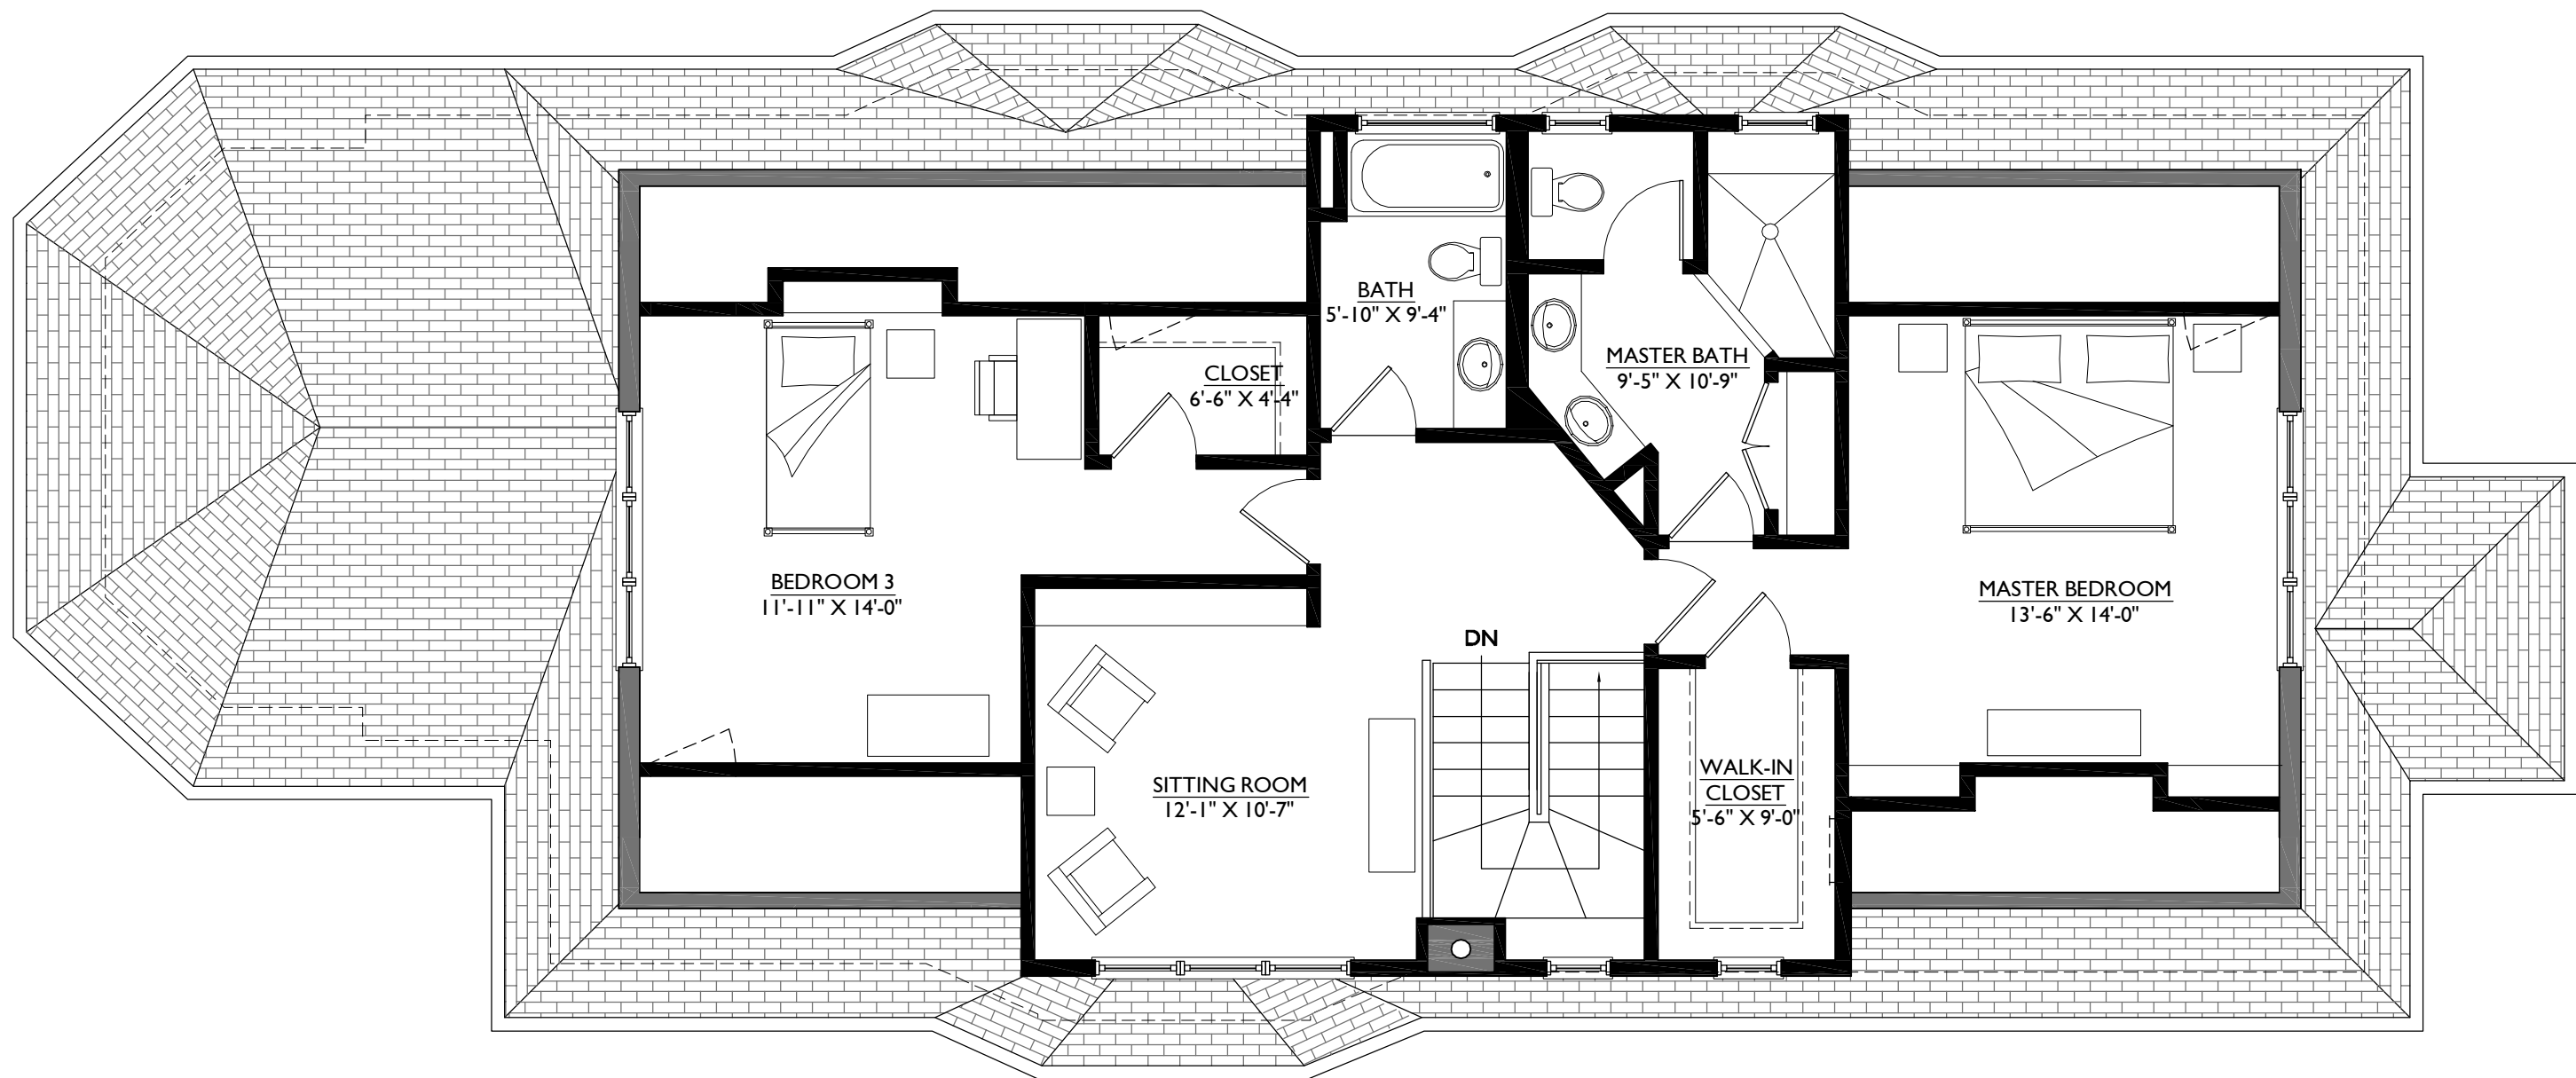

SECOND